

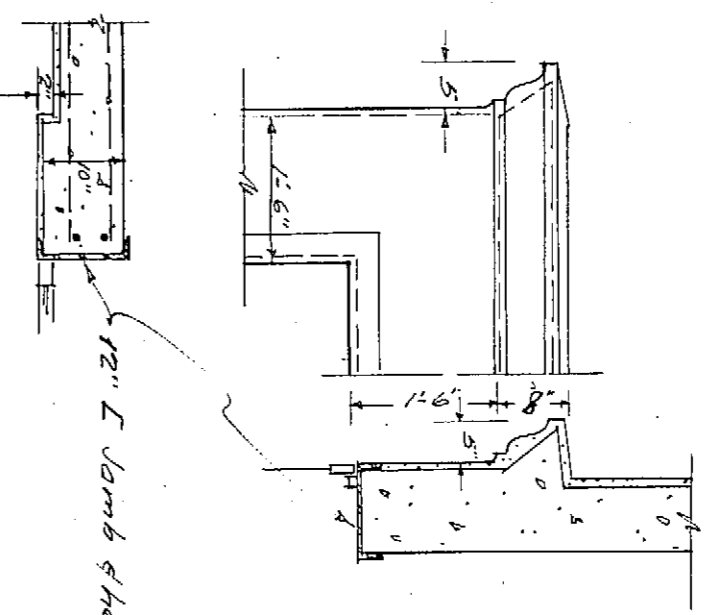
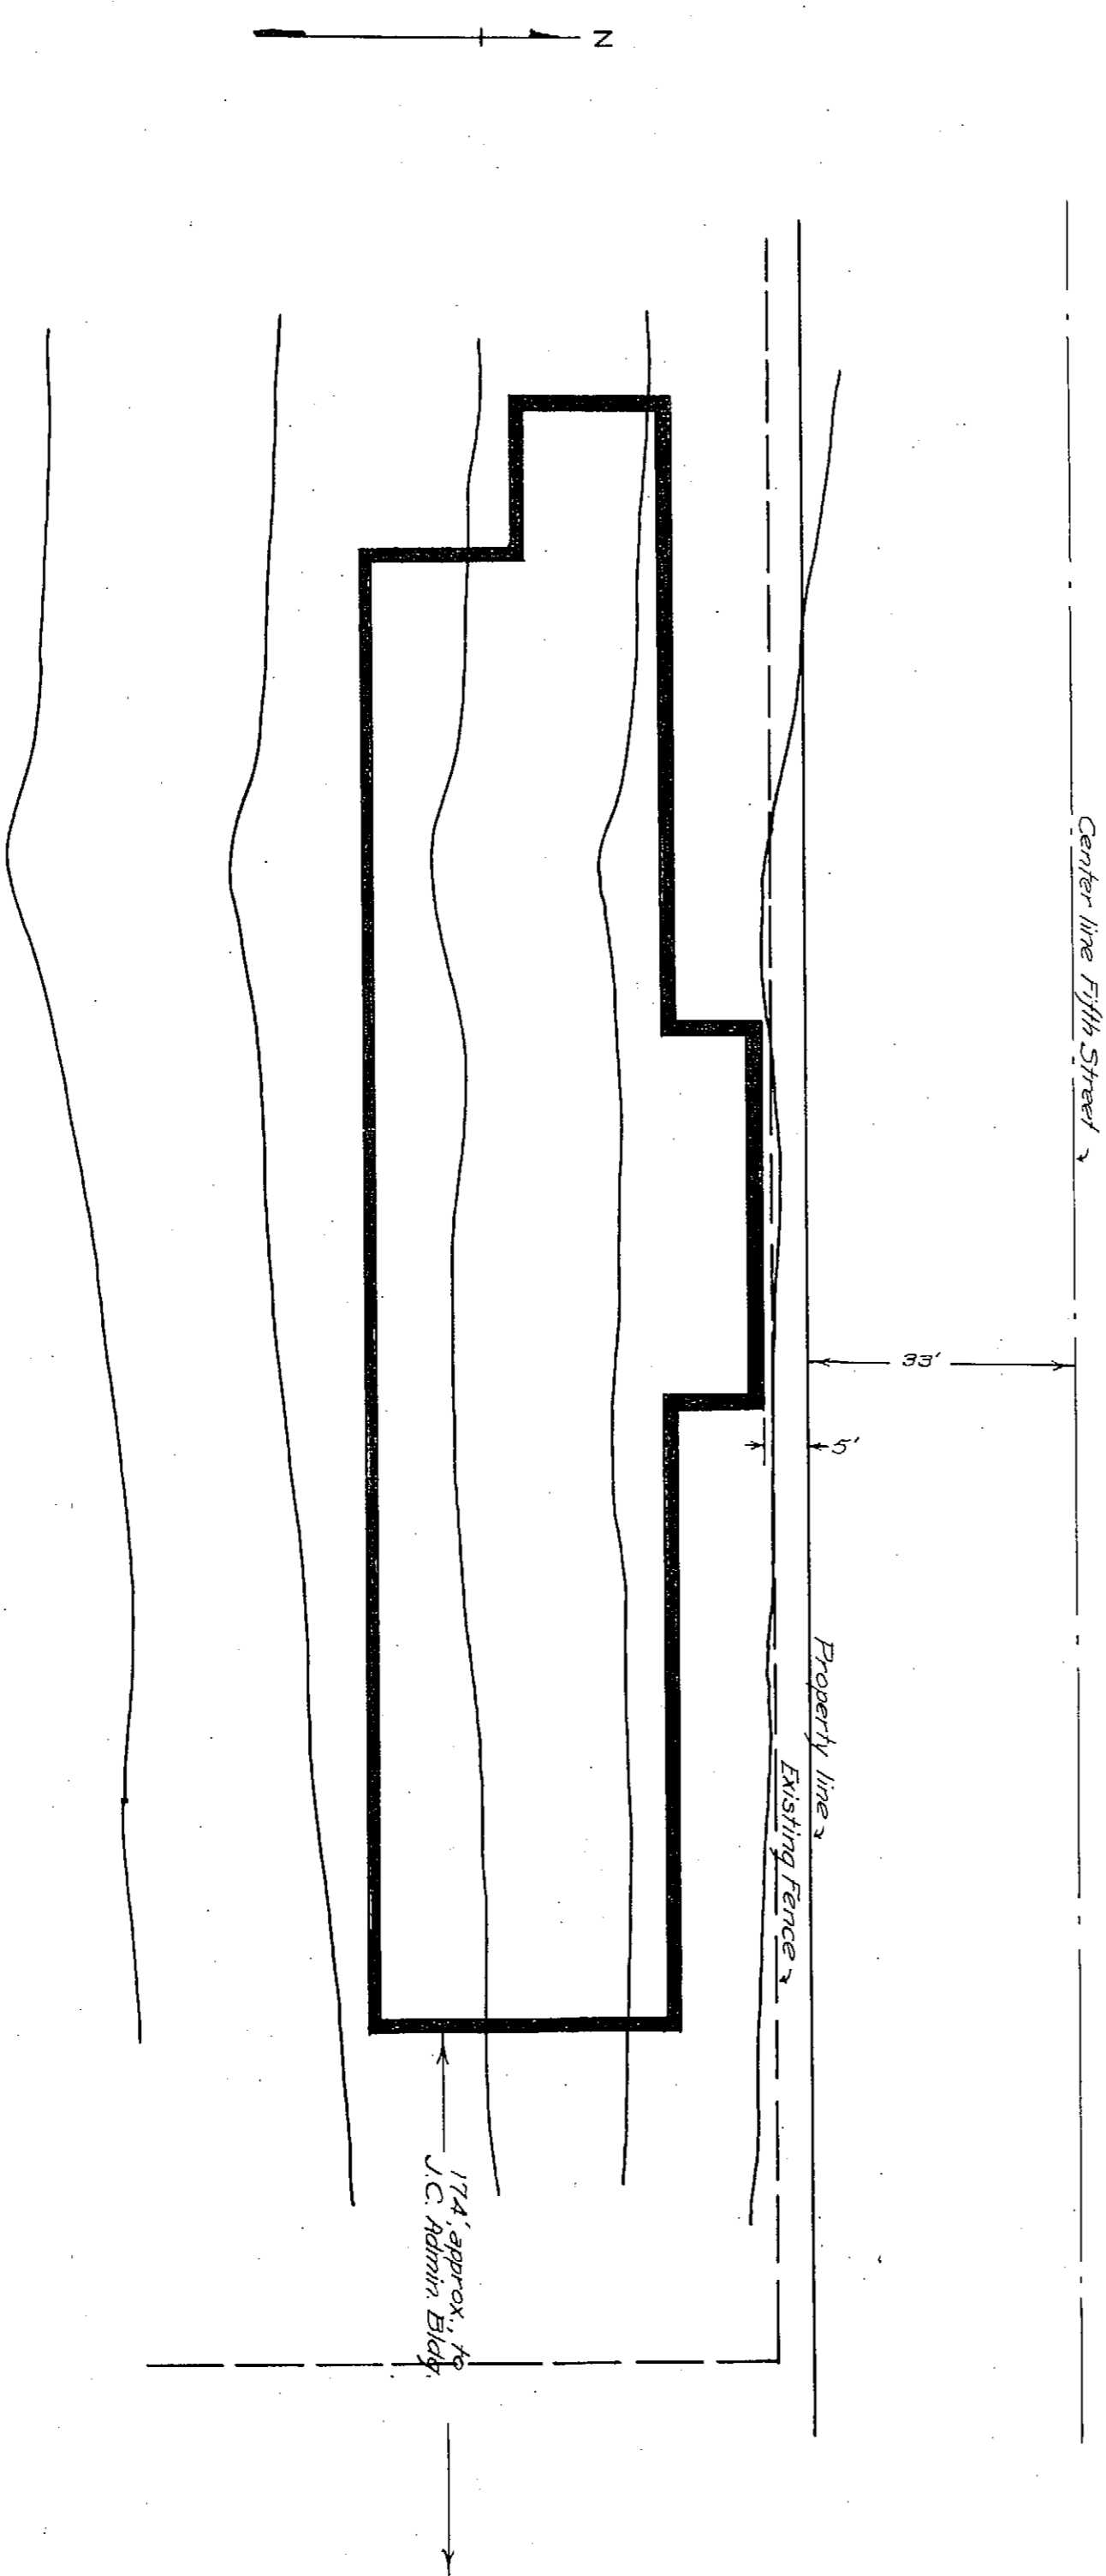



DETAIL OF ENGINE ROOM LOUVRES
Scale: 1" = 1'-0"

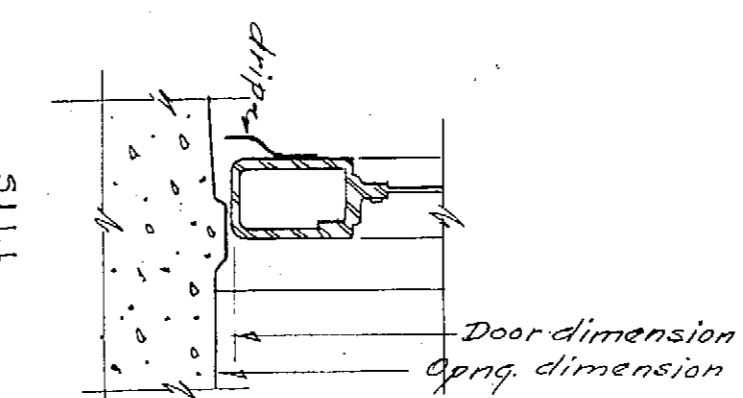

DETAIL - EXTERIOR DOOR FRAME
Scale: 1/2" = 1'-0"
Above details apply to Doors ① & ②

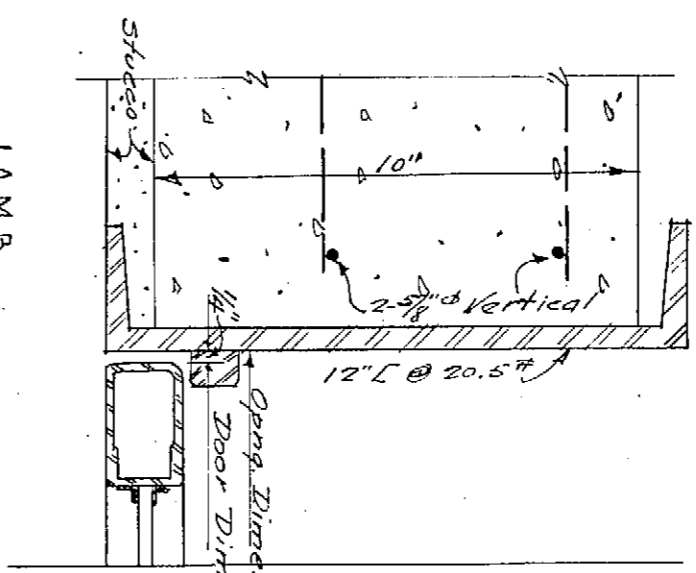

VICINITY SKETCH
Scale: 1" = 30'
Contour interval: 6 inches

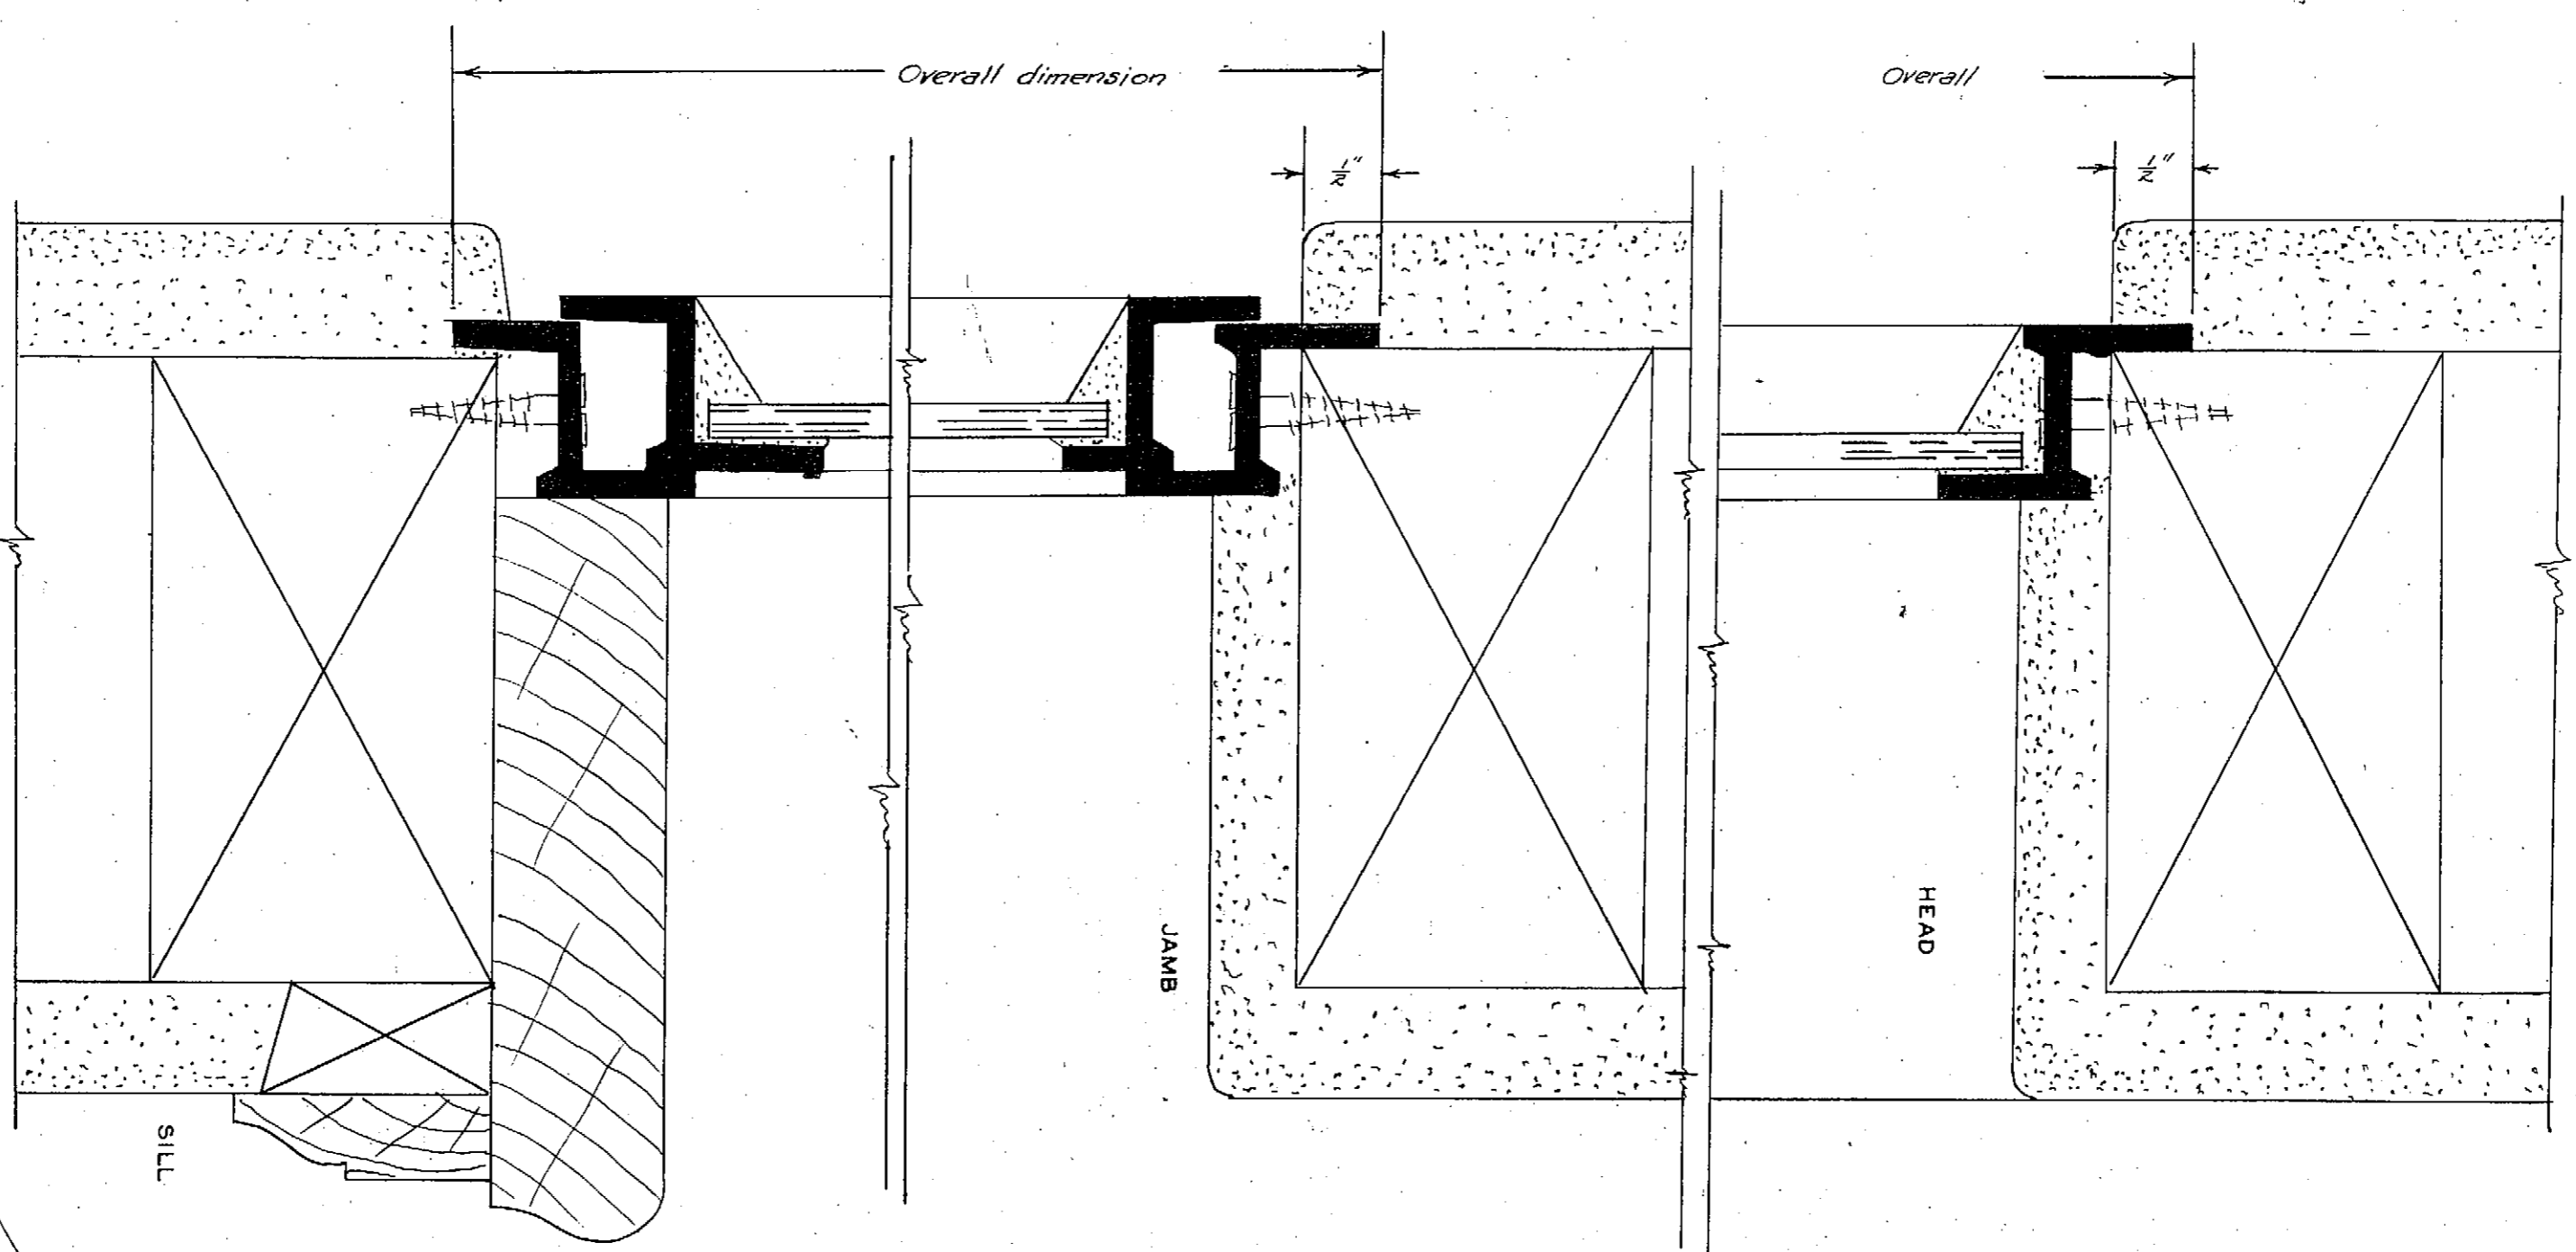

DETAILS, WINDOW C.
Scale: Full Size

Note: These details to be altered to fit conditions

Window details to be furnished by manufacturer and be approved by Supervising Engineer.

186
C.H. Kemmer, Inc. E.A.
REGISTERED ARCHITECTS

AERONAUTICS BUILDING
CHAFFEY JUNIOR COLLEGE
ONTARIO, CALIF.
JANUARY, 1934
FEBRUARY, 1934
SHEET - 5