

BEAM


SCHEDULE

STIRRUPS

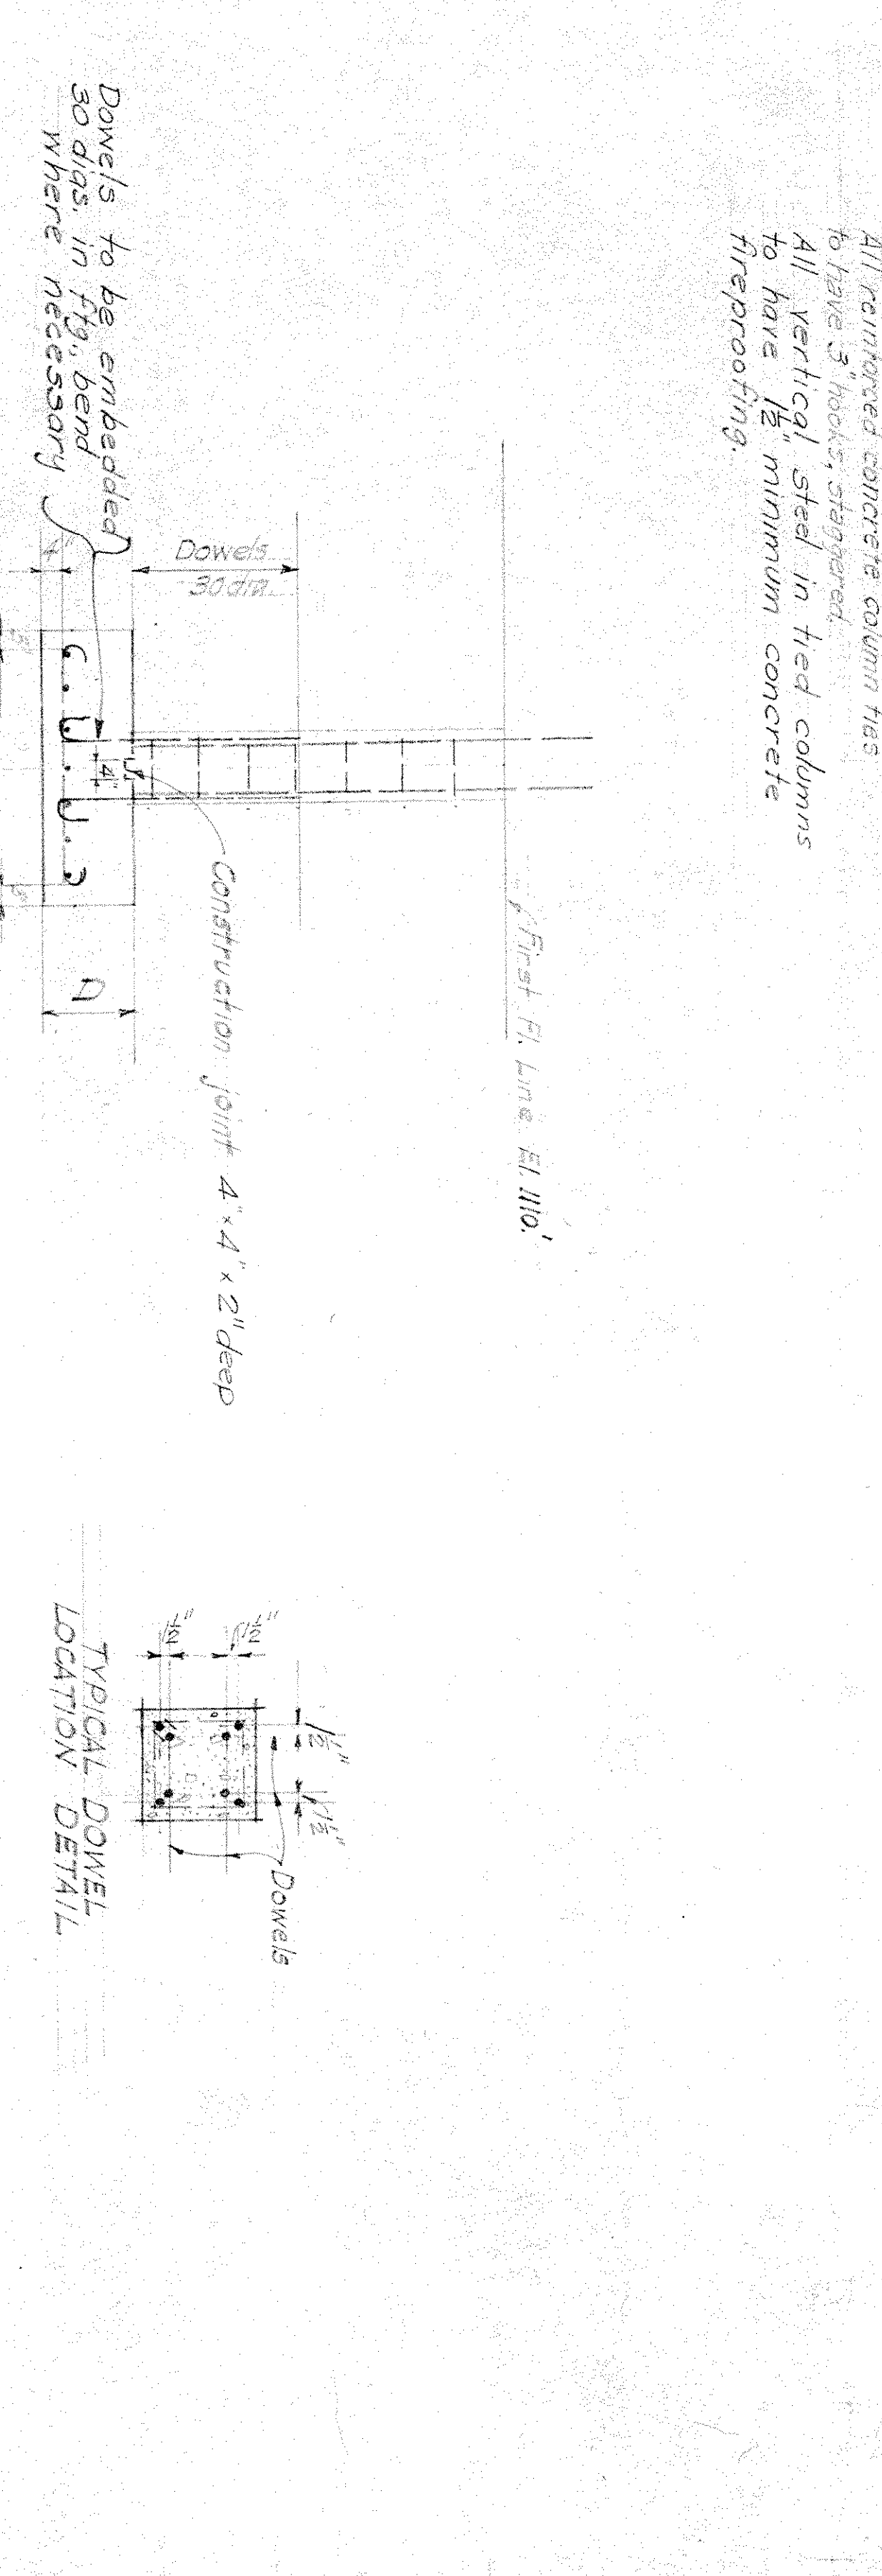

GENERAL NOTE: This drawing is scheduled as max. shear steel to be placed in the column. The ultimate compressive strength of concrete used in design to be not less than 2000# per square inch.

CHAFFET JUNIOR COLLEGE
ONTARIO, CALIFORNIA
HAROLD L. PIERCE - ARCHITECT - LG 771
6500 J. FOSDYKE - STRUCTURAL ENGINEER
112 N. MAIN ST. LOS ANGELES - PH. VA 4845